




TYPE A
FIXING THROUGH BACK OF GUIDE.
CURTAIN FITTED IN BETWEEN
CLEAR OPENINGS

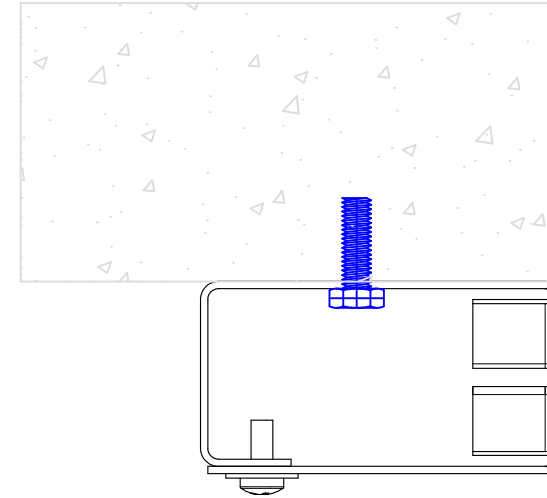

TYPE B
FIXING THROUGH SIDE OF GUIDE.
CURTAIN FIXED AROUND OPENINGS

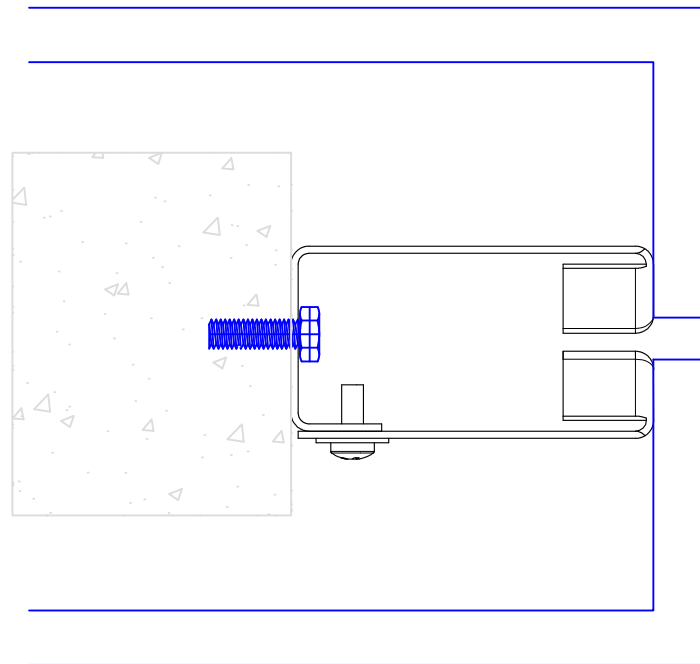

TYPE C
FIXING THROUGH BACK OF GUIDE.
CURTAIN CAN BE EITHER RECESSED
INTO THE WALL OR BOXED IN.
THICKNESS OF PLASTERBOARD

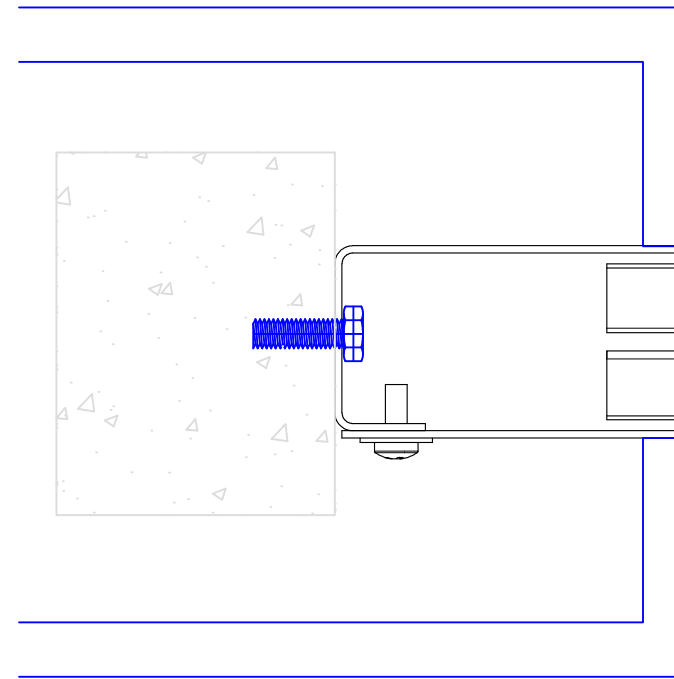

TYPE D
FIXING THROUGH BACK OF GUIDE.
CURTAIN CAN BE EITHER RECESSED
INTO THE WALL OR BOXED IN
EXPOSING FACE.
THICKNESS OF PLASTERBOARD

Revision notes:		
Rev:	Date:	Notes:
-	-	-

Information	<input type="checkbox"/>
Approval	<input checked="" type="checkbox"/>
Manufacture	<input type="checkbox"/>
As Built	<input type="checkbox"/>

Drawn by:	CF
Client:	-

Project:	Side Guide Fixing Options
Drawing Title:	SF181020-101

Date:	Jan 2018
Scale @ A3:	AS NOTED
Revision:	-



Global Fire Control Solutions
Smoke & Fire Curtains Ltd
t: + 44 (0)116 352 7223
f: + 44 (0)116 269 2806
www.firecurtainsltd.com
9 Brook Street, Syston, Leicester, LE7 1GD