



For future system adjustment, maintenance or repair including complete roller removal access must be provided along the full length of the system at all times. Alternatively, destructive access may be considered, the cost to be borne by others.

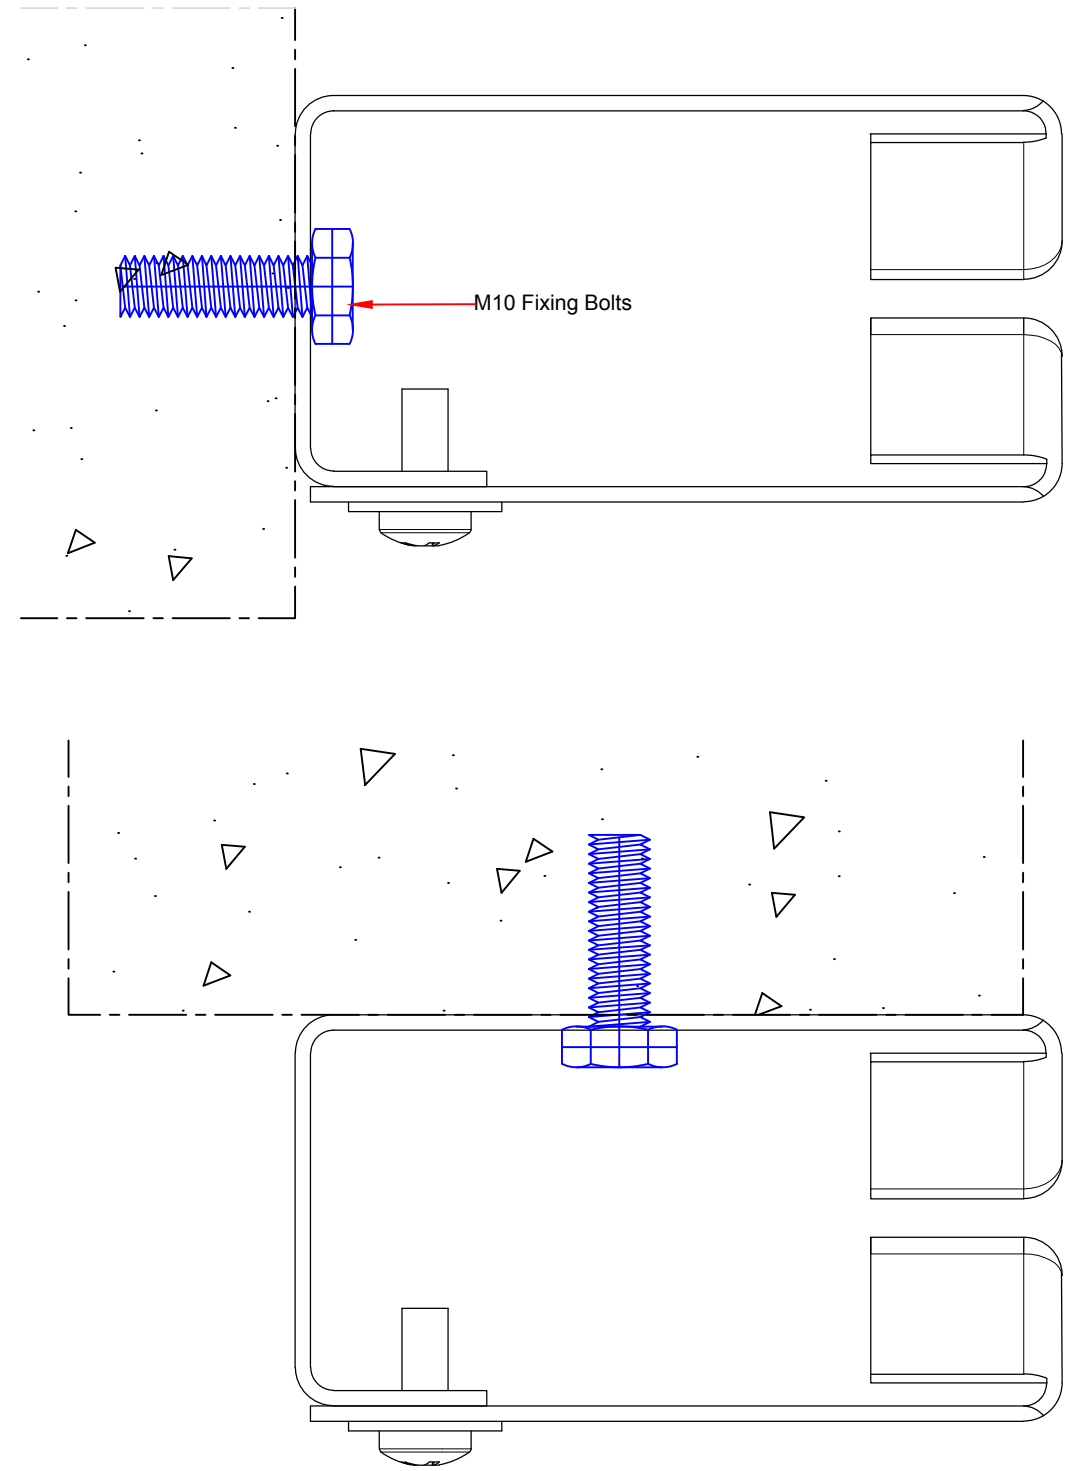

01 Guide Fixing Options  
101 Elevation, Plan & Section Scale 1:1

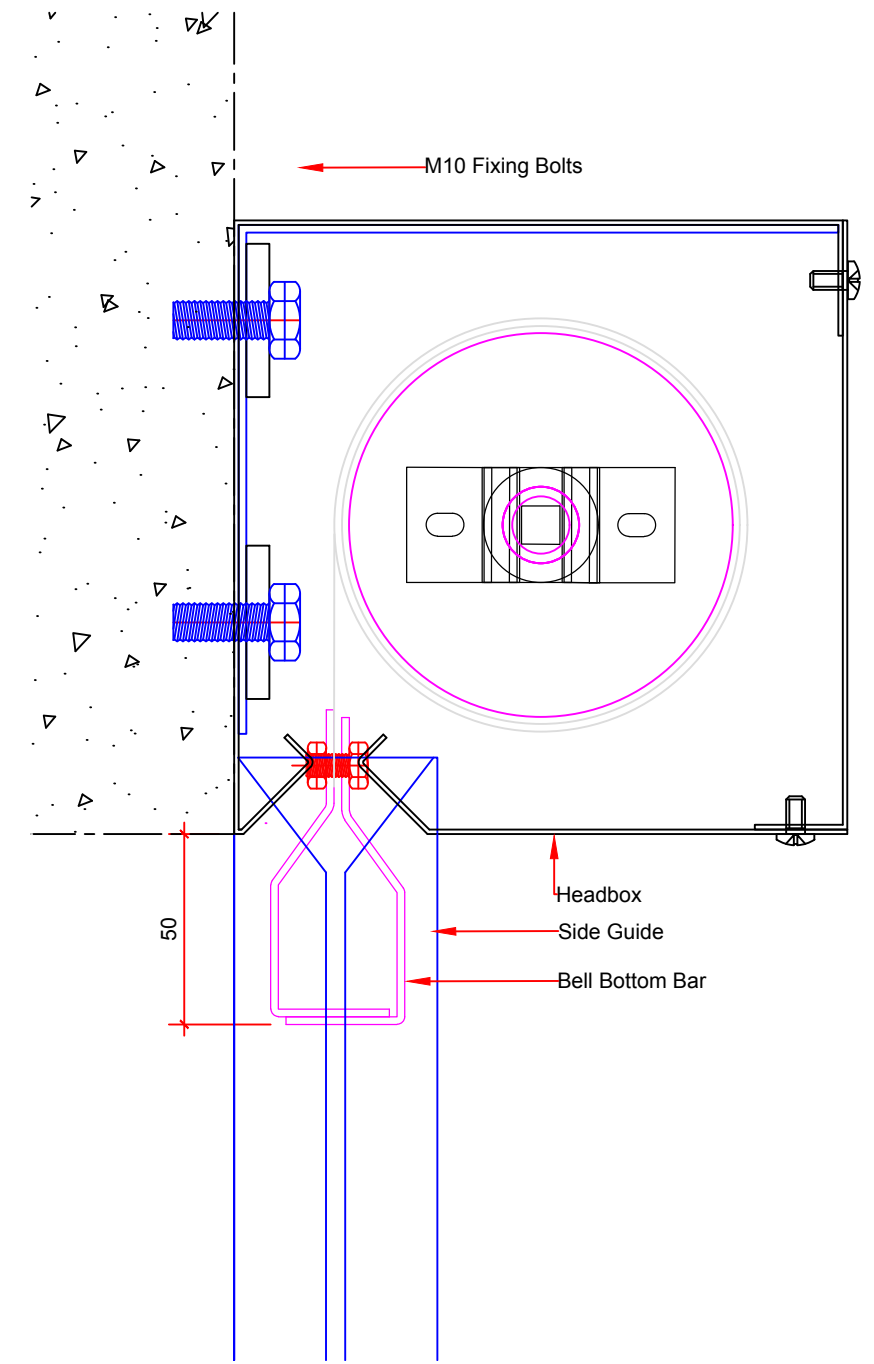

02 Section detail  
101 Scale 1:2

Revision notes:		
Rev:	Date:	Notes:
-	-	-

<b>Drawn Status:</b>	
Information	<input type="checkbox"/>
Approval	<input checked="" type="checkbox"/>
Manufacture	<input type="checkbox"/>
As Built	<input type="checkbox"/>

<b>Drawn by:</b>	CF
<b>Client:</b>	-

<b>Project:</b>	Fixing Details
<b>Drawing Title:</b>	SF181150-101

<b>Date:</b>	14/06/18
<b>Scale @ A3:</b>	AS NOTED
<b>Revision:</b>	-



**Global Fire Control Solutions**  
Smoke & Fire Curtains Ltd  
t: + 44 (0)116 352 7223  
f: + 44 (0)116 269 2806  
[www.firecurtainsltd.com](http://www.firecurtainsltd.com)  
9 Brook Street, Syston, Leicester, LE7 1GD