


For future system adjustment, maintenance or repair including complete roller removal access must be provided along the full length of the system at all times. Alternatively, destructive access may be considered, the cost to be borne by others.

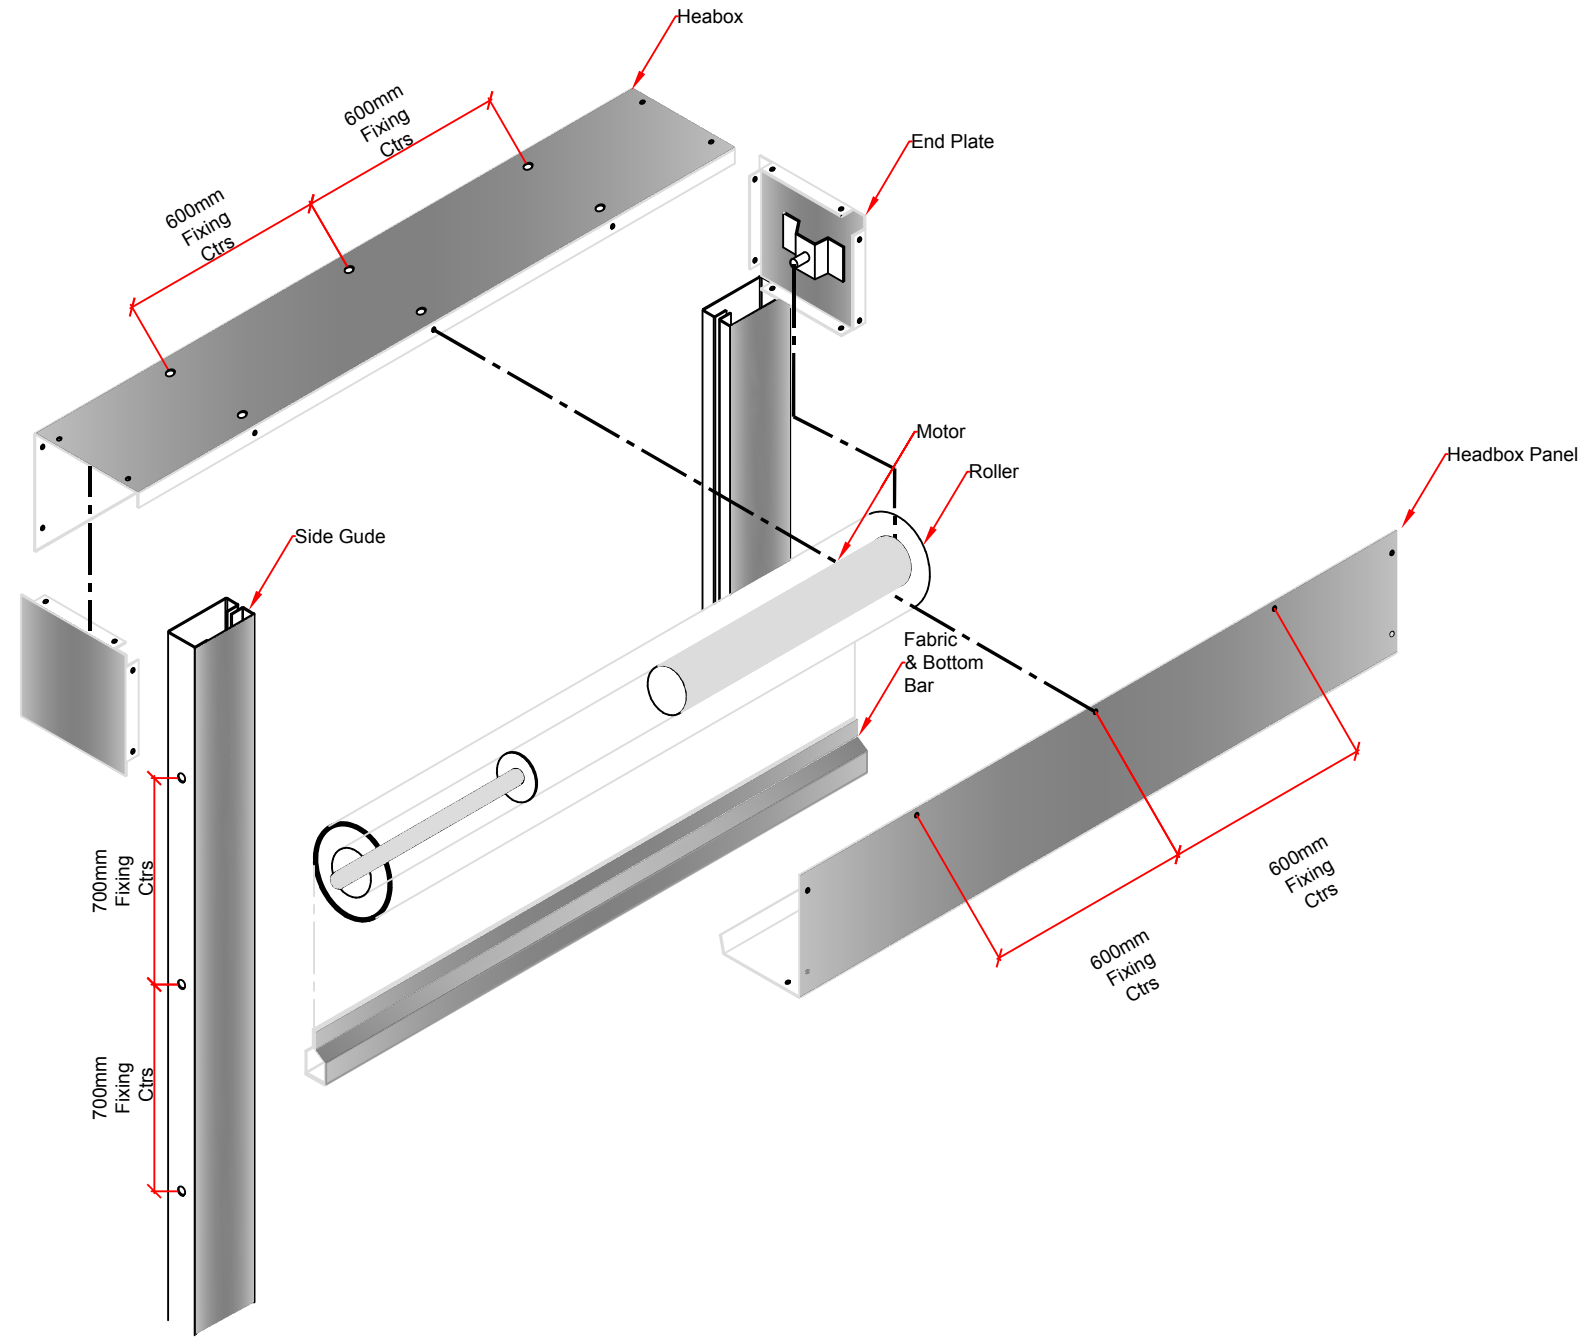

| Revision notes: | | |
|-----------------|-------|--------|
| Rev: | Date: | Notes: |
| - | - | - |

| | |
|---------------|-------------------------------------|
| Drawn Status: | |
| Information | <input type="checkbox"/> |
| Approval | <input checked="" type="checkbox"/> |
| Manufacture | <input type="checkbox"/> |
| As Built | <input type="checkbox"/> |

| | |
|-----------|----|
| Drawn by: | CF |
| Client: | - |

| | |
|----------------|-----------------------------|
| Project: | Isometric Drawing |
| Drawing Title: | Single Roller SF19091-01 |

| | |
|-------------|----------|
| Date: | 26/03/19 |
| Scale @ A3: | AS NOTED |
| Revision: | - |

Global Fire Control Solutions
 Smoke & Fire Curtains Ltd
 t: + 44 (0)116 352 7223
 f: + 44 (0)116 269 2806
 www.firecurtainstld.com
 9 Brook Street, Syston, Leicester, LE7 1GD