




HEADBOX ABOVE CEILING

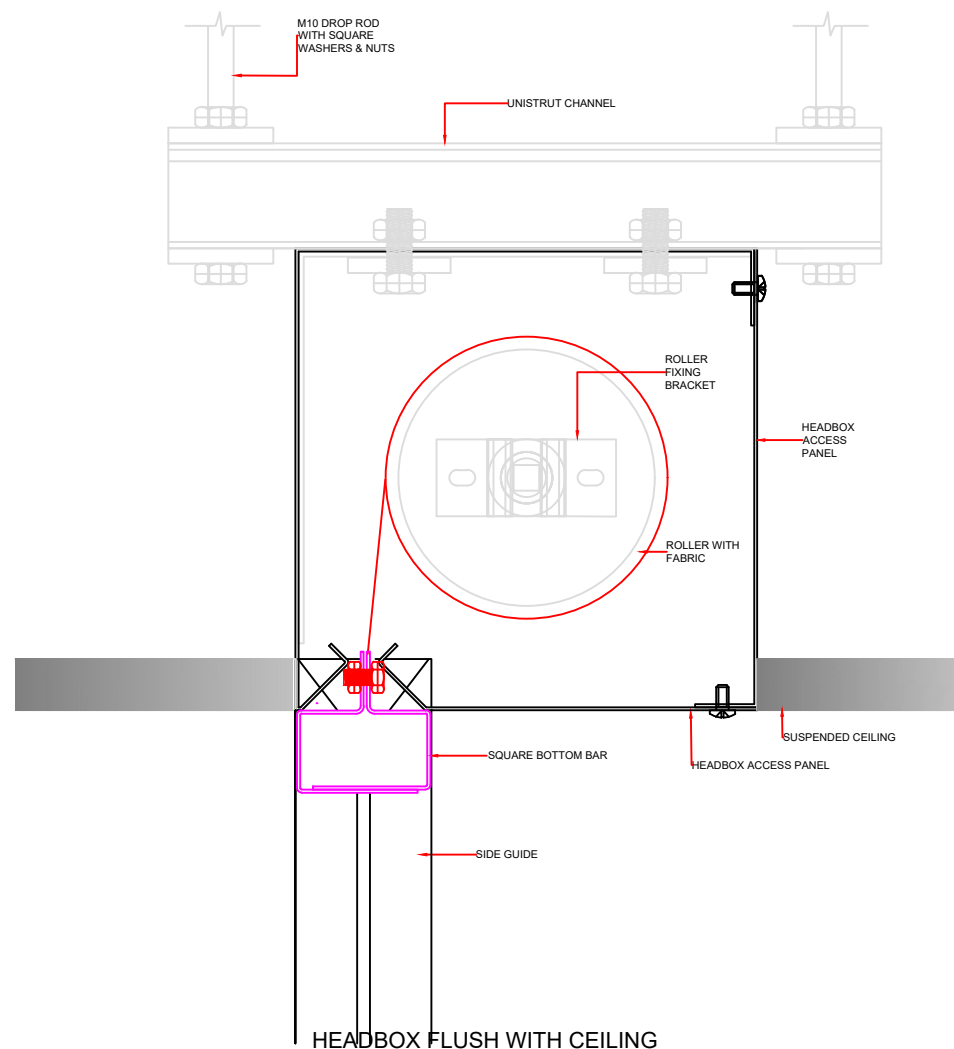


HEADBOX FLUSH WITH CEILING

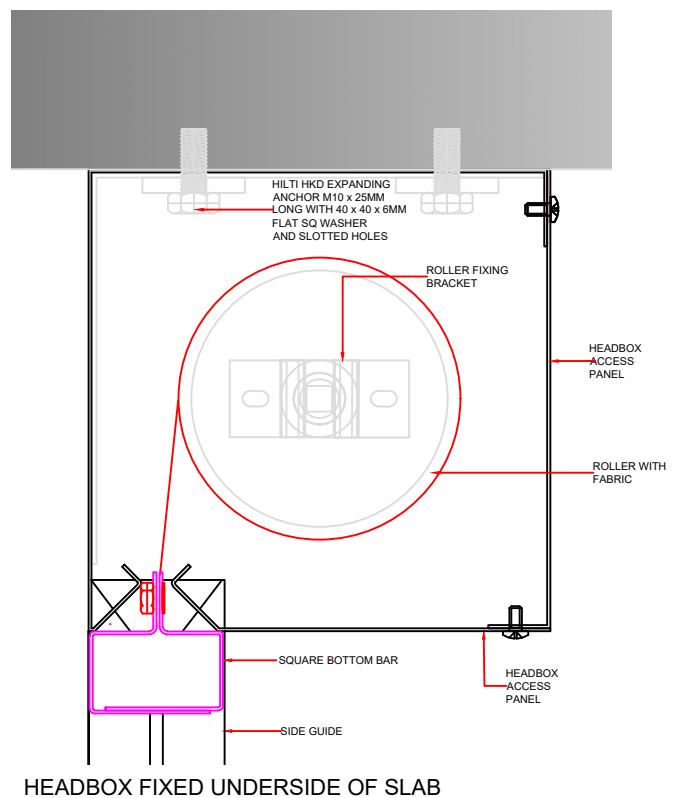


HEADBOX FIXED UNDERSIDE OF SLAB

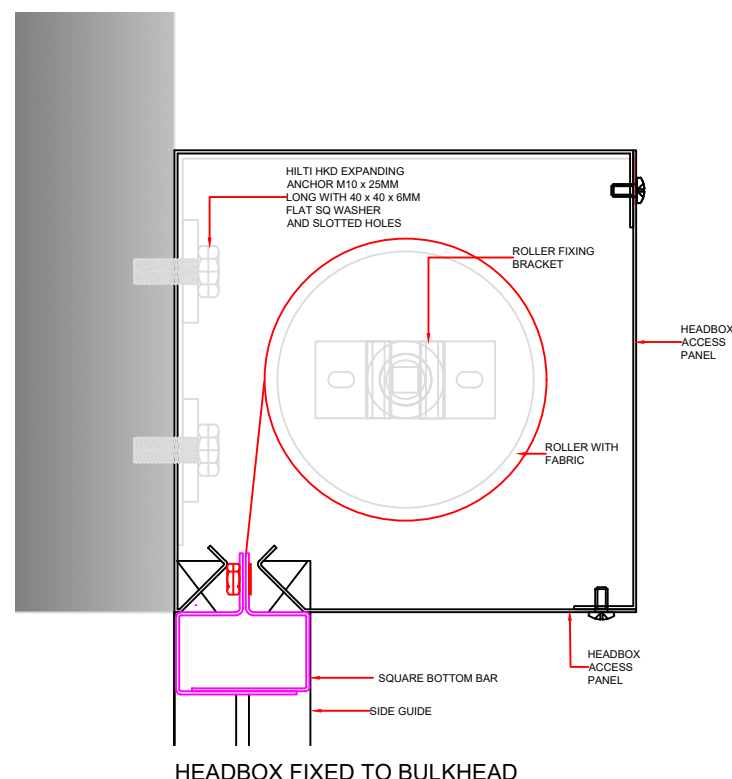

HEADBOX FIXED TO BULKHEAD

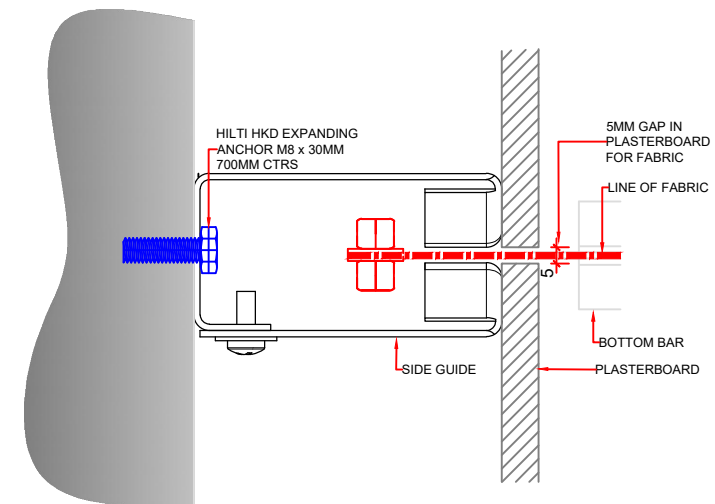

SIDE GUIDE REVEAL FIXED

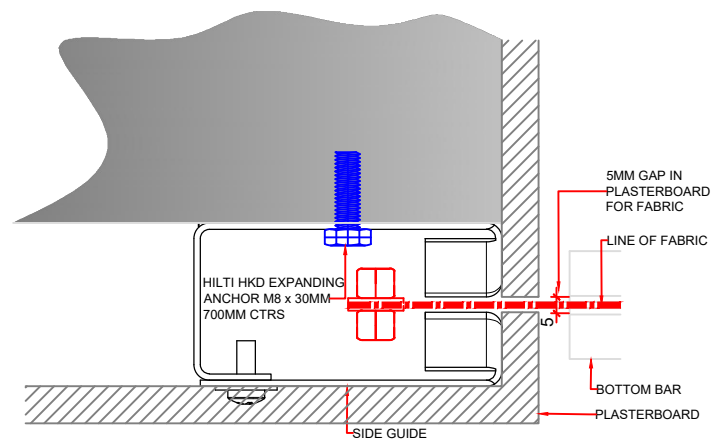

SIDE GUIDE FACE FIXED

Revision notes:

Rev:	Date:	Notes:
-	-	-

Drawn Status:

- Information
- Approval
- Manufacture
- As Built

Drawn by:

CF

Client:

-

Project:

-

Drawing Title:

SINGLE HEADBOX AND SIDE GUIDE
FIXING OPTIONS (SQUARE BOTTOM BAR)

Date:

28/05/19

Scale @ A3:

AS NOTED

Revision:

-



Global Fire Control Solutions

Smoke & Fire Curtains Ltd
t: +44 (0)116 352 7223
f: +44 (0)116 269 2806
www.firecurtainsthd.com
9 Brook Street, Syston, Leicester, LE7 1GD